


Insulated Room Sealed Flue Kit

2 Story Wall Penetration Kit

RSF FK6WALLPEN

Also available in
RSF FK5WALLPEN
RSF FK7WALLPEN
RSF FK8WALLPEN

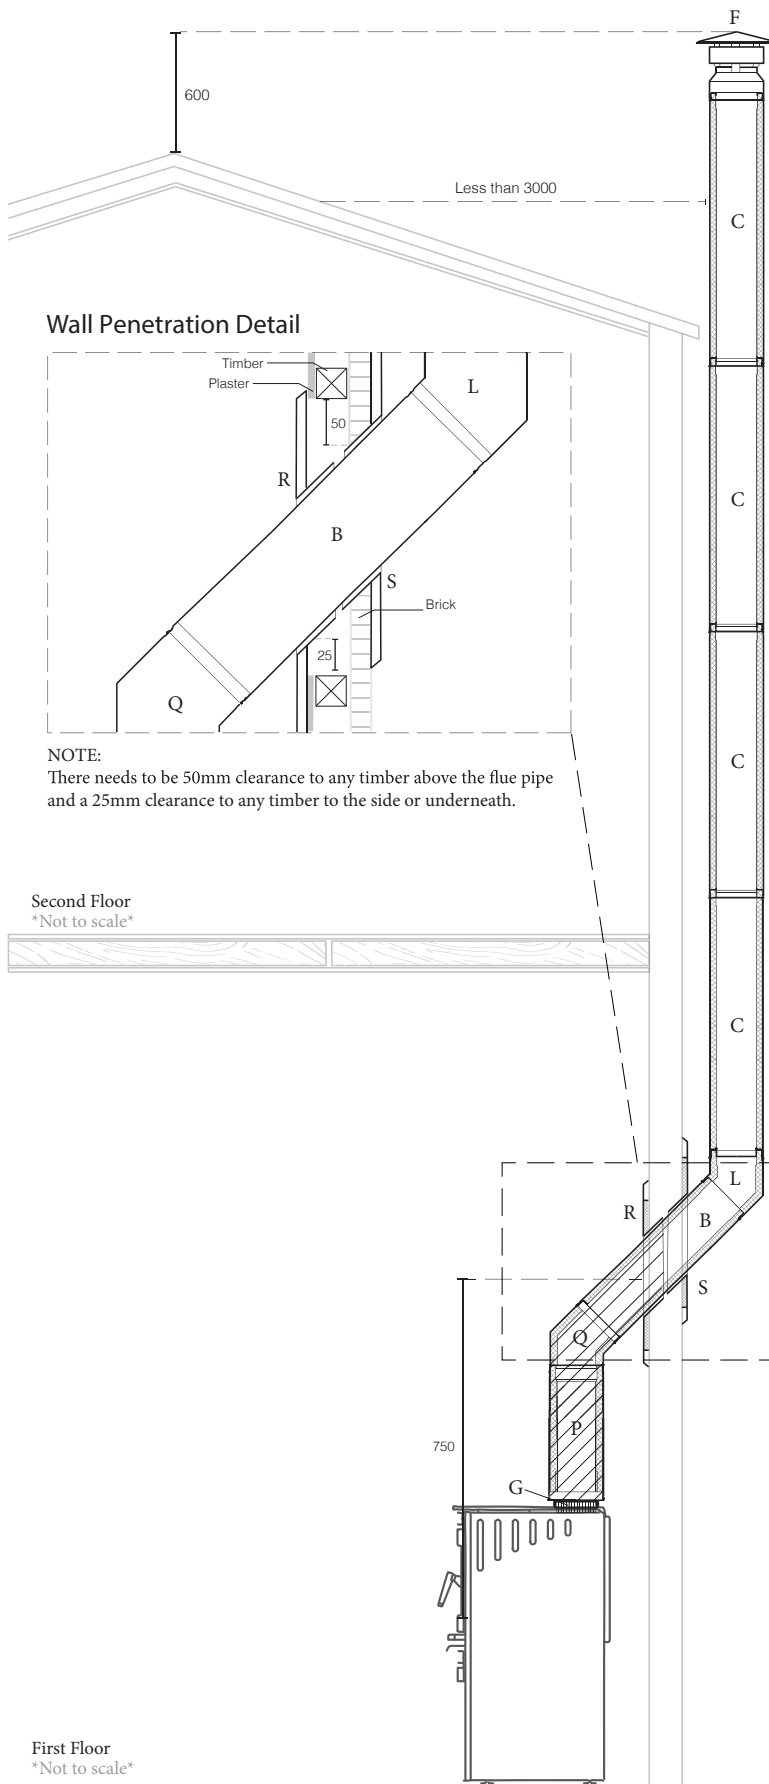


2 Story Wall Penetration Kit

	Item	QTY	Product Code
G	Room Sealed Flue Adapter Single to twin 150mm - 200mm	1	RSF-6STARTER
P	500mm painted length	1	RSF-500-PAINTED
B	1000mm starter length, end painted for drop box	1	RSF-1000-STARTER
C	1000mm Room Sealed Flue (with Locking Band)	4	RSF-1000
L	45 Degree Bend with Locking Band	1	RSF-45oBEND
Q	45 Degree Bend Painted with Locking Band	1	RSF-45oBEND-PAINTED
R	45 Degree Wall Plate painted	1	RSF-WP45-BLK
S	45 Degree Wall Plate Gal	1	RSF-WP45
F	Wind Cowl Stainless Steel	1	RSF-COWL

Paint Finish: Stove Bright Metallic Black

Flue Assembly

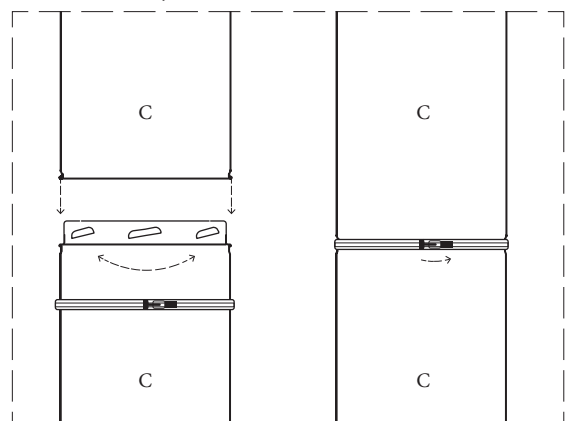

NOTE:
To assemble flue, first lock into place, second secure locking band around joint

First Floor
Not to scale