

Insulated Room Sealed Flue Kit

Cathedral Ceiling 4m Flue Kit

Painted Stainless Steel with Painted Heat Shield

RSF FK6CATHEDRALCEILING


Also available as

RSF FK5CATHEDRALCEILING

RSF FK7CATHEDRALCEILING

RSF FK8CATHEDRALCEILING

Starter Length

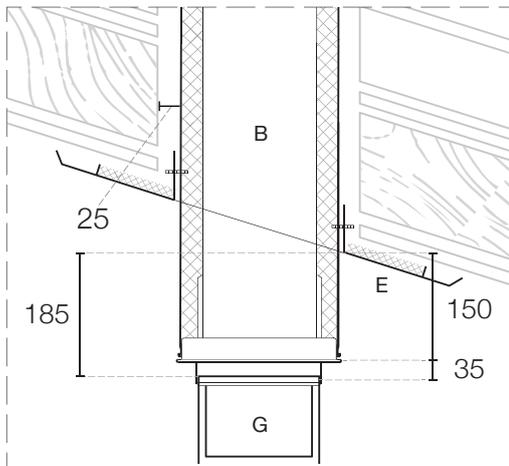


NOTE:
150mm single skin flue (A) must terminate 185mm from the ceiling (lowest point the flue passes through). The 200mm starter length (B) dropping 150mm into the room, with the tail dropping into the A flue
There is a 25mm clearance between the flue and any timber at all times

Ceiling Ring


Ceiling Rings can adjust 8° +/-
RSF-CEILINGRING suits 0° to 8° pitch ceiling
RSF-15CEILINGRING suits 7° to 23° pitch ceiling
RSF-30CEILINGRING suits 22° to 38° pitch ceiling
RSF-45CEILINGRING suits 37° to 53° pitch ceiling

Heat Shield (side view)

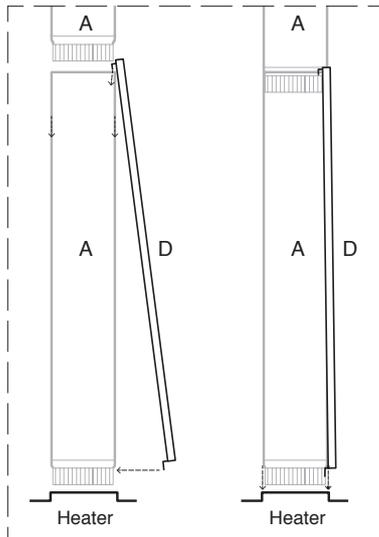


NOTE:
If heater requires double heat shield, please advise at time of ordering

Optional Support Brace

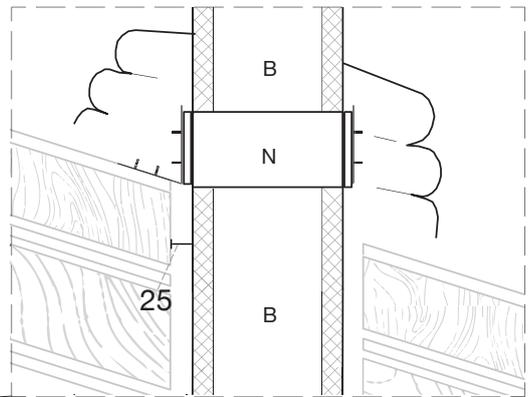

NOTE:
The optional support brace (N) has the ability to adjust to any angle of adjacent roof beams
There is a 25mm clearance between the flue and any timber at all times

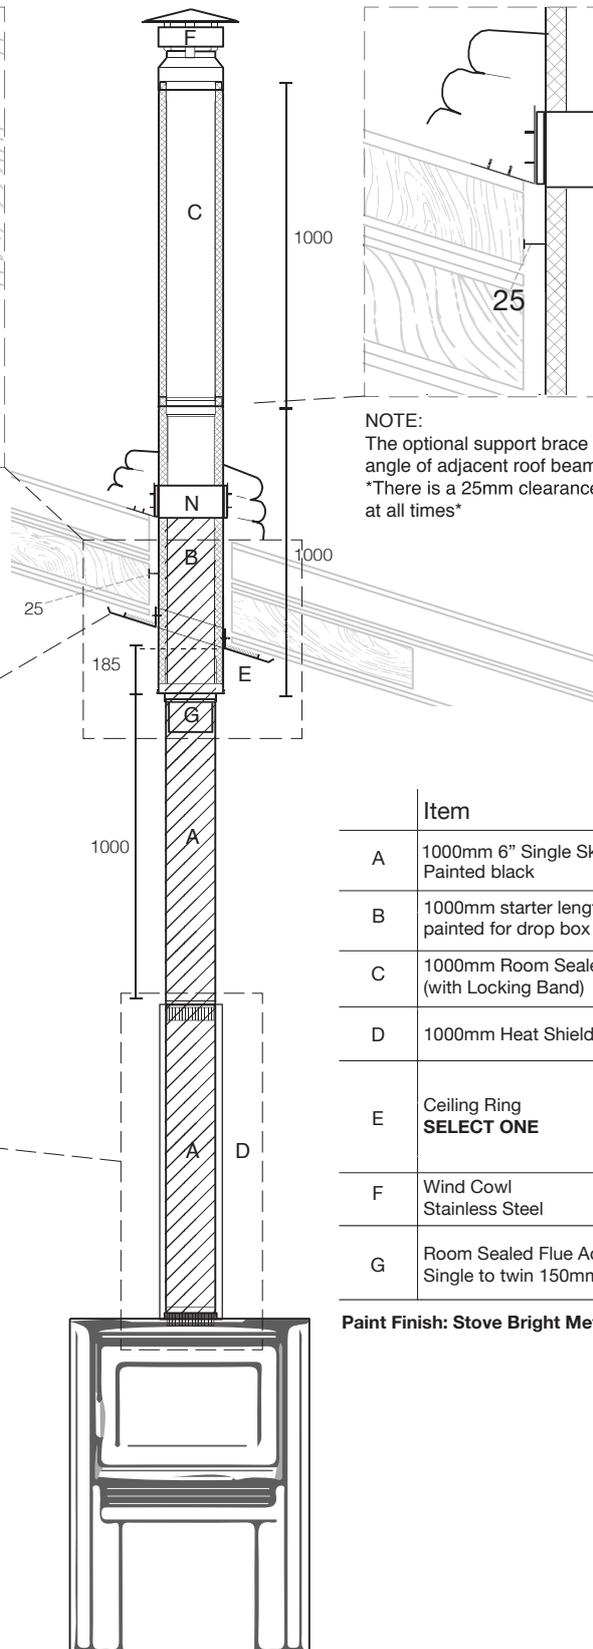

Item	QTY	Product Code
A	2	RSF-6BLK
B	1	RSF-1000-STARTER
C	1	RSF-1000
D	1	RSF-SHIELD-BLK
E	1	RSF-CR RSF-CR15 RSF-CR22 RSF-CR30 RSF-CR45
F	1	RSF-COWL
G	1	RSF-6STARTER

Paint Finish: Stove Bright Metallic Black