


Insulated Room Sealed Flue Kit

Full Room Seal Flue Kit


Optional Support Brace

RSF-CS

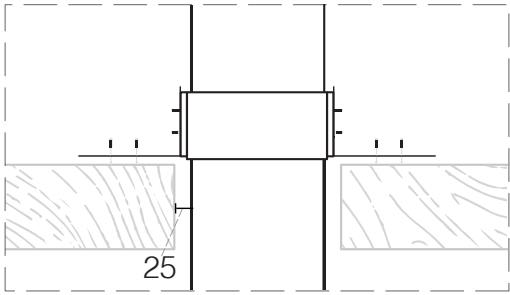


The optional support brace has the ability to adjust to any angle of adjacent roof beams
There is a 25mm clearance between the flue and any timber at all times


Flue Assembly

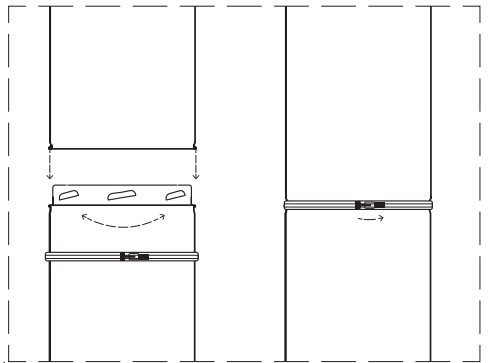

To assemble flue, first lock into place, second secure locking band around joint

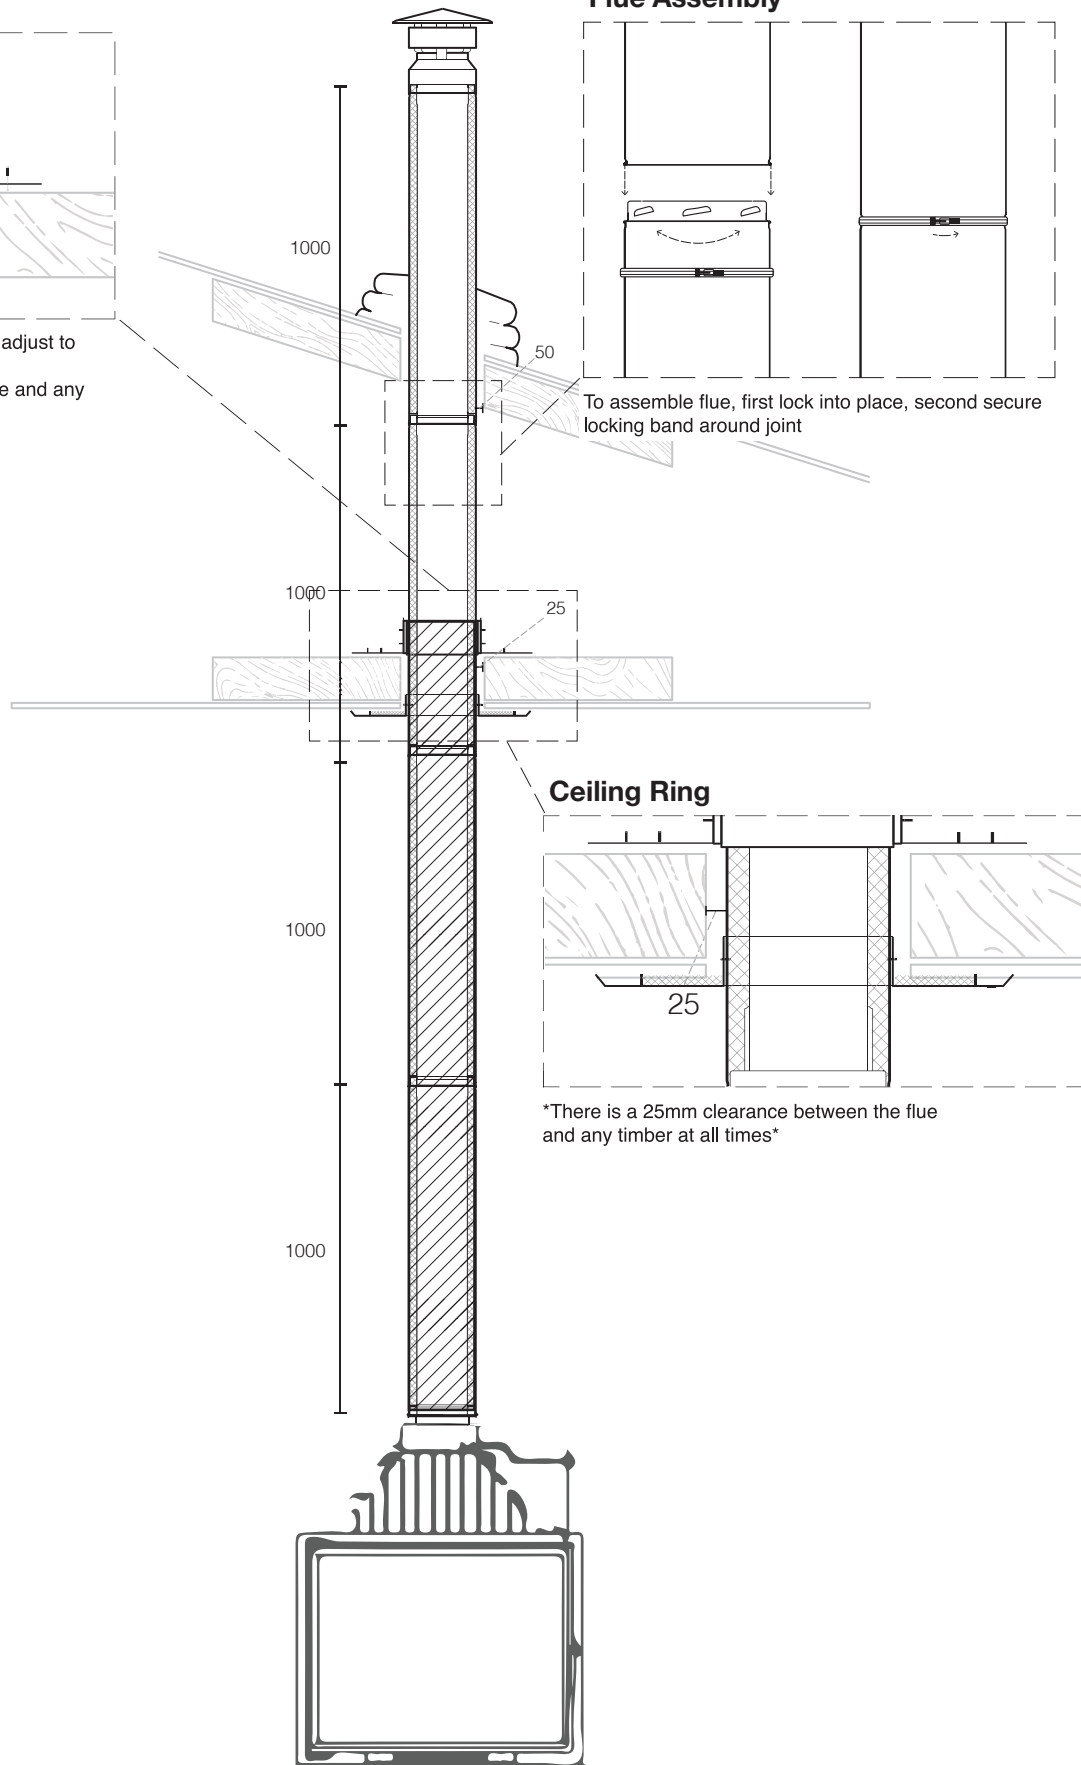

Ceiling Ring

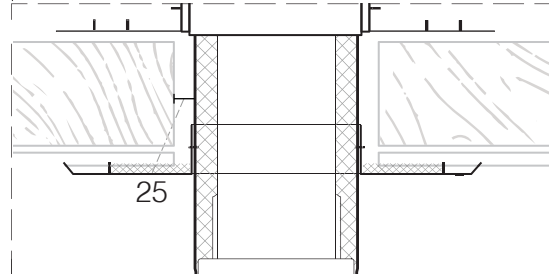

There is a 25mm clearance between the flue and any timber at all times